

State Highway 46

NEW BRAUNFELS , TX 78132

Industrial/ Flex Space
FOR LEASE
Under Construction




CONTACT
INFORMATION

LUIS GARZA, CCIM
210.253.2947
luis.garza@transwestern.com

CHRIS THOMPSON
210.200.8644
chris.thompson@transwestern.com

 **TRANSWESTERN**

Site Plans

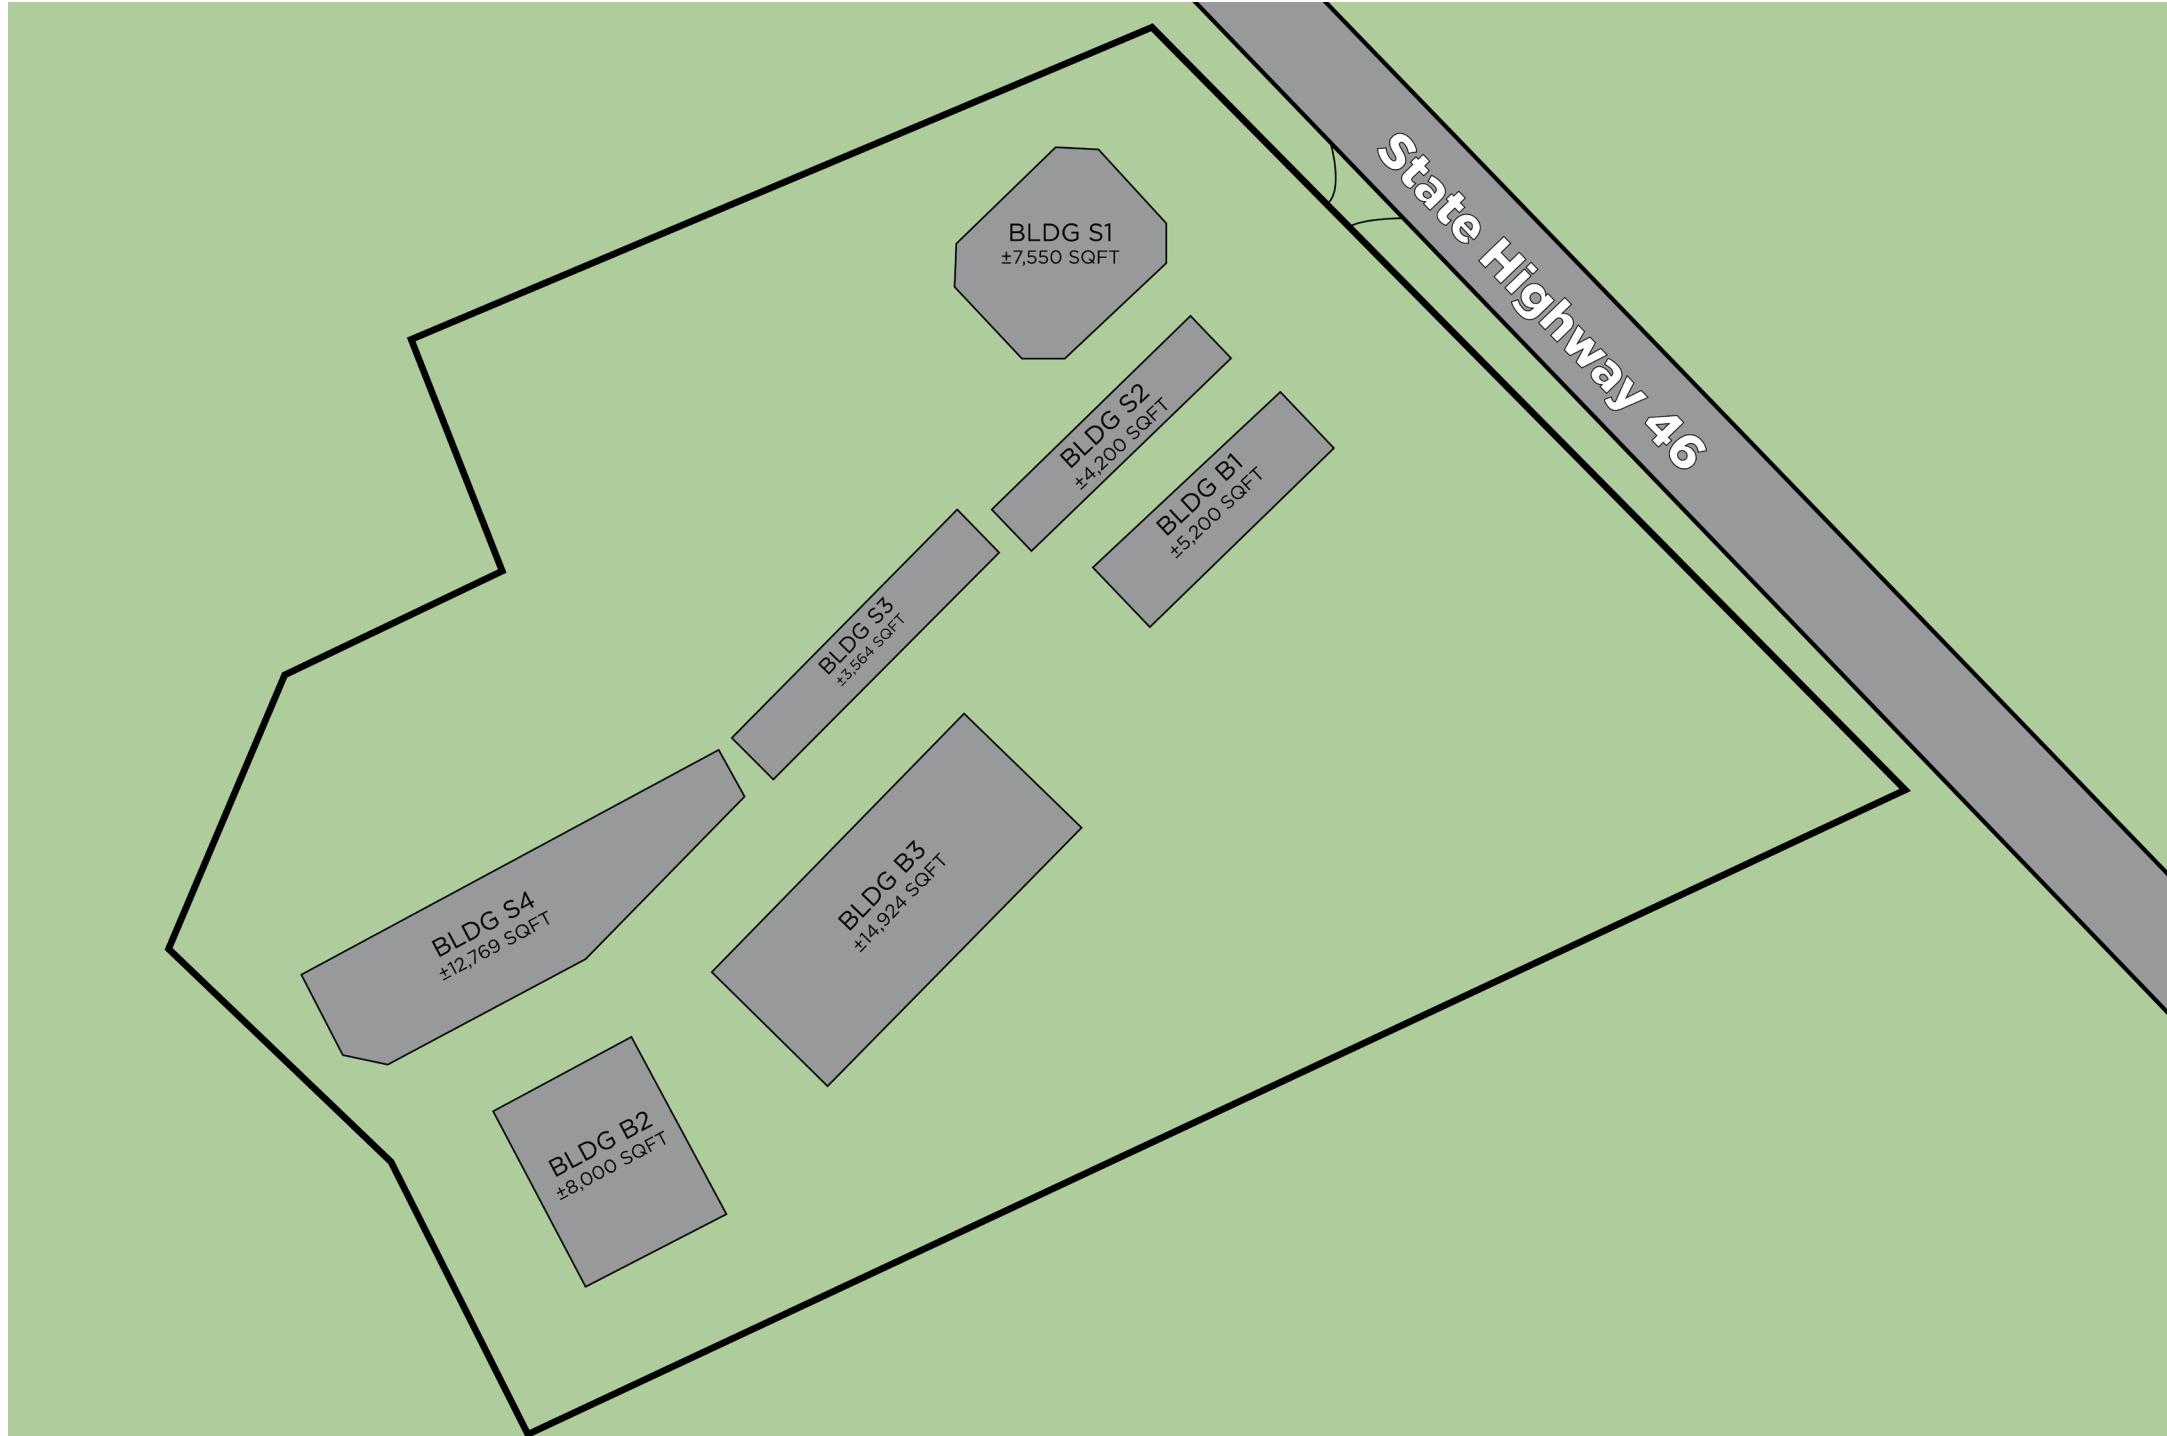

BUILDING SPECIFICATIONS

Building S1: 7,550 SF

Building S2: 4,200 SF

Building B1: 5,200 SF

Building S3: 3,564 SF

Building B3: 14,924 SF

Bulding 54: 12,769 SF

Building B2: 8,000 SF

- 20' Clear Heights
- Steel-frame Construction
- Customizable Suite Sizes and Layouts
- Delivery date of Q3 2026

Loading & Access:

- Grade-level and dock-high doors
- Custom truck courts and trailer parking

Electrical:

- 600A, 800A, 1,000A planned service
- 3-phase available

CONTACT INFORMATION


LUIS GARZA, CCIM
210.253.2947
luis.garza@transwestern.com

CHRIS THOMPSON
210.200.8644
chris.thompson@transwestern.com

Site Aerial



Location Map

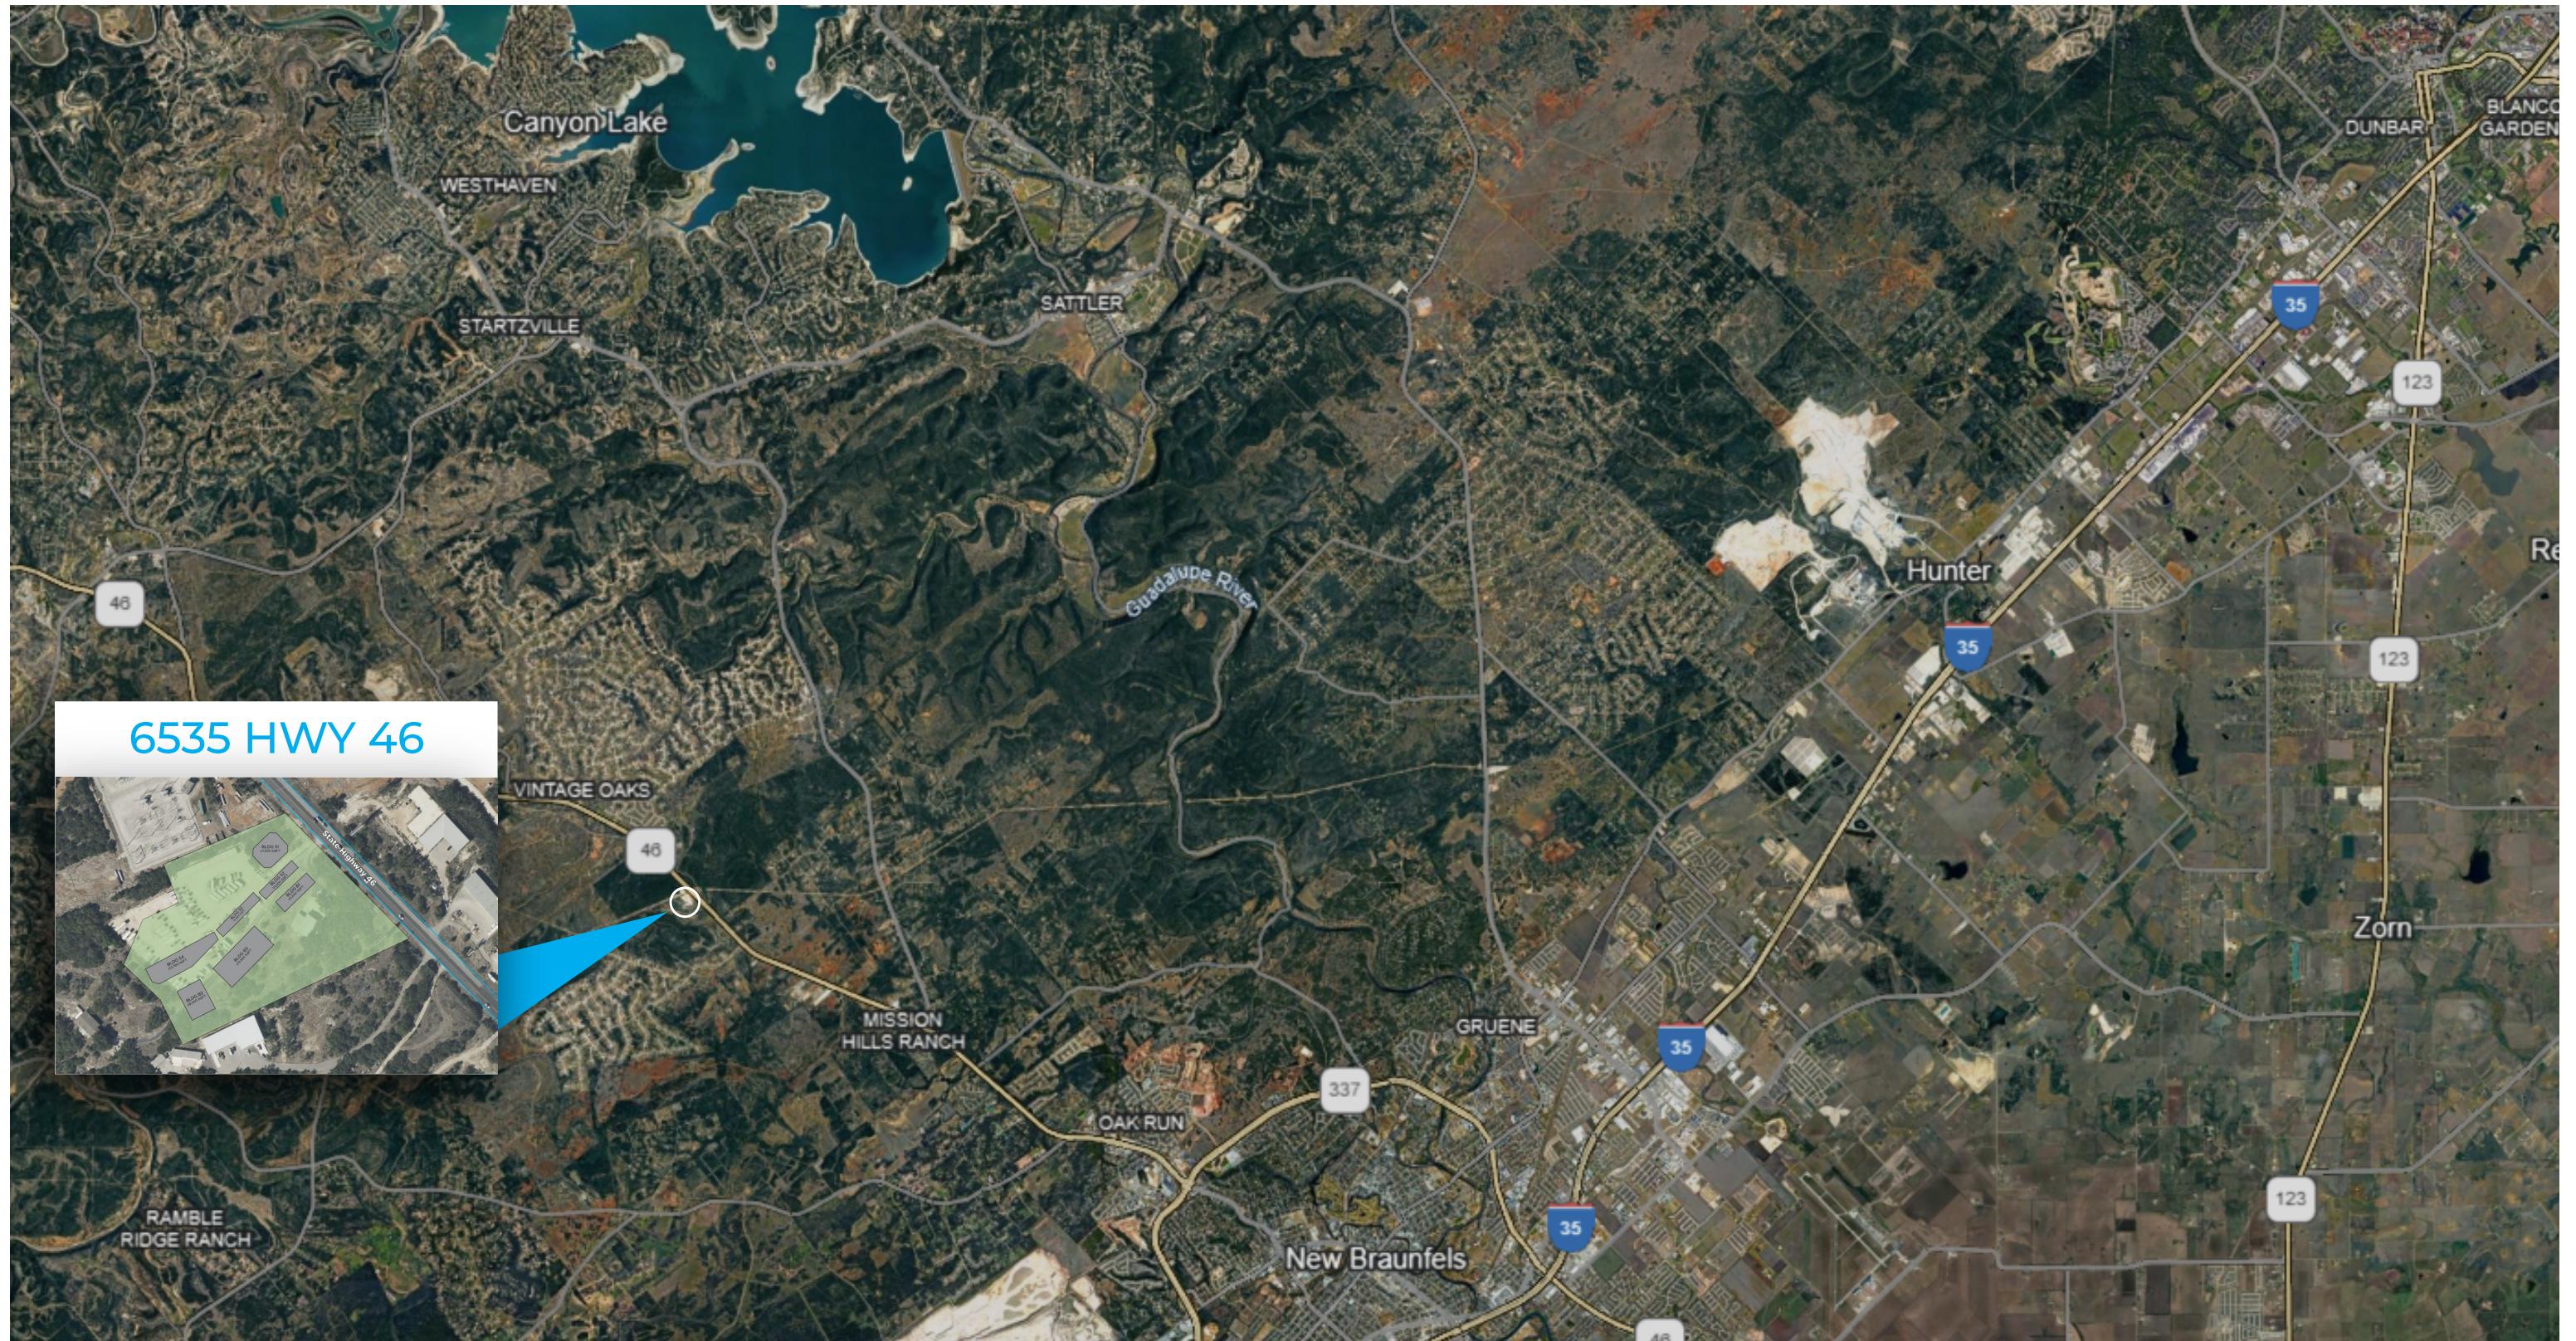

Demographics

	2 Mile	5 Miles	10 Miles
2024 Total Population	3,342	16,032	146,581
2024 Households	1,239	5,827	56,608
2024 Avg Income	\$168,259	\$177,494	\$127,205



fastest-growing and increasingly affluent populations in Texas




1,368,541 total regional workforce



Efficient regional access via I-35



Strategically positioned between San Antonio and Austin distribution hubs

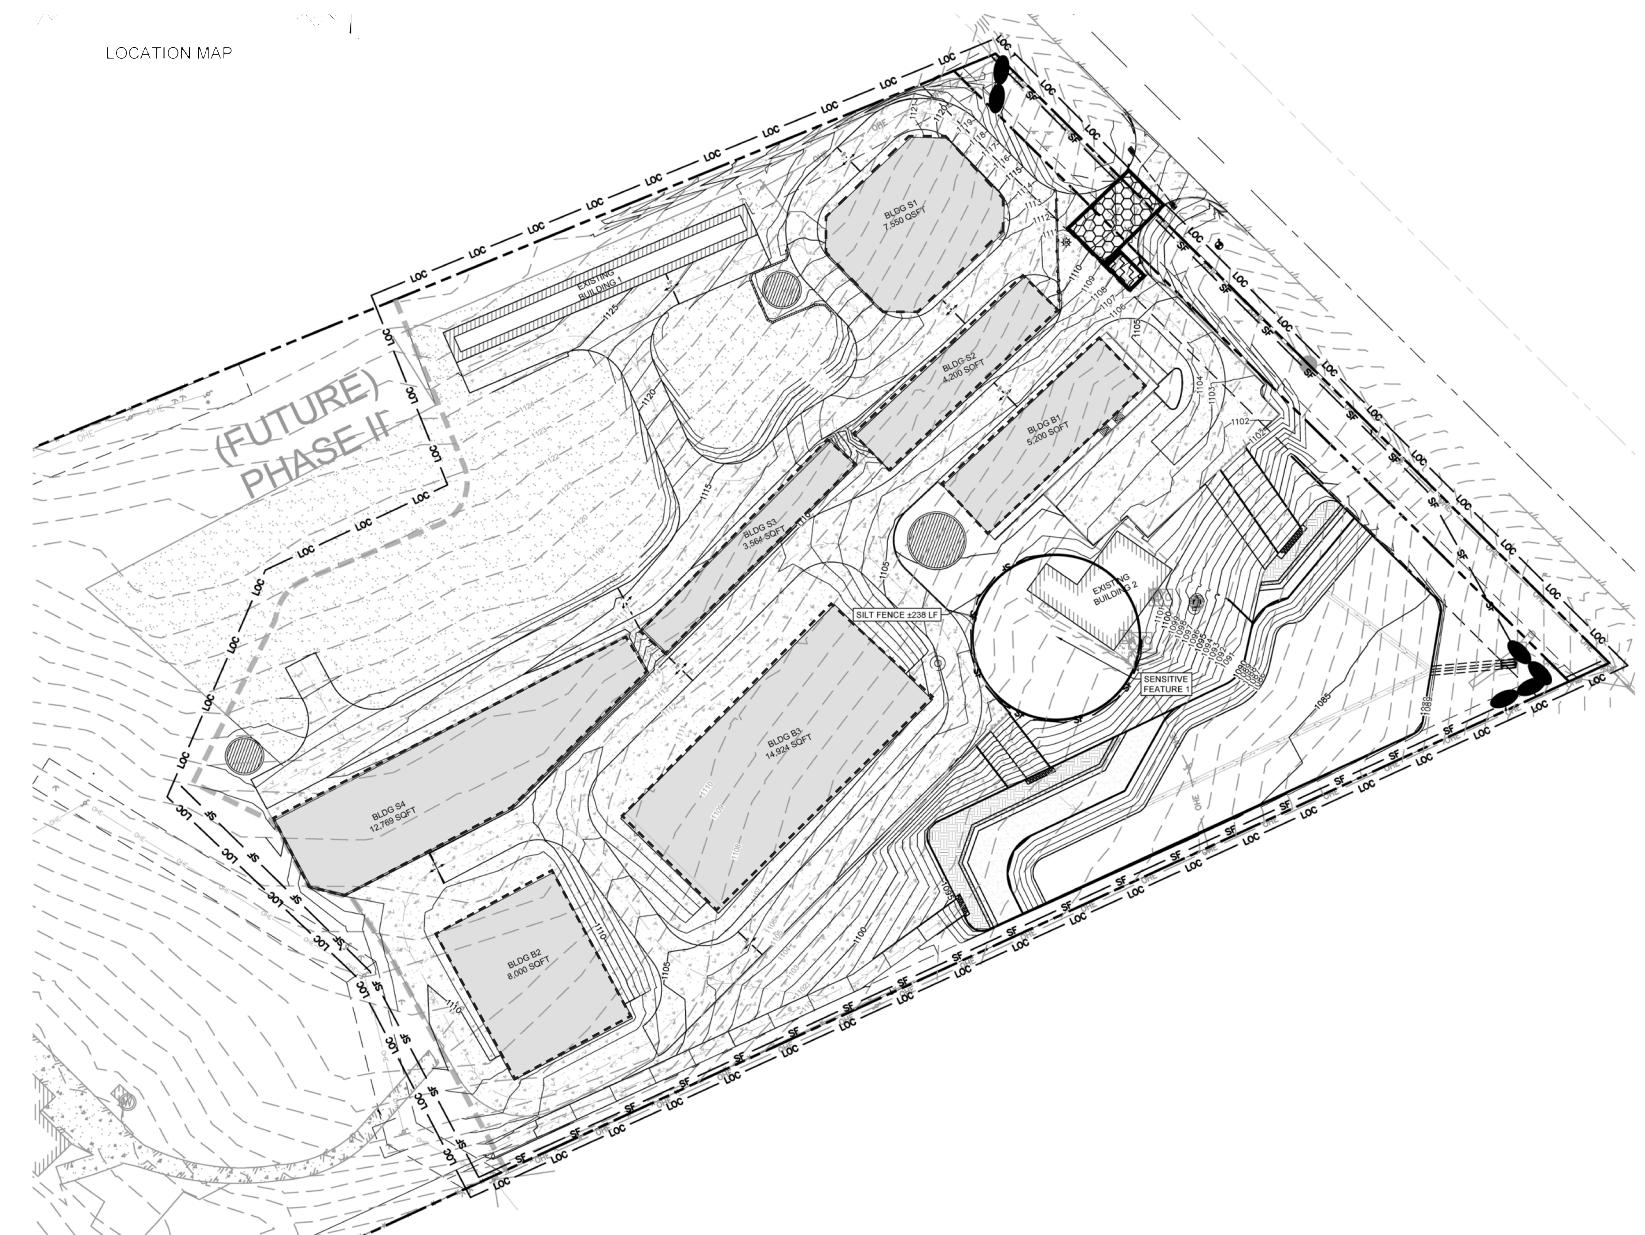

CONTACT INFORMATION

LUIS GARZA, CCIM
210.253.2947
luis.garza@transwestern.com

CHRIS THOMPSON
210.200.8644
chris.thompson@transwestern.com

The information provided herein was obtained from sources believed reliable; however, Transwestern makes no guarantees, warranties or representations as to the completeness of accuracy thereof. The presentation of this property is submitted subject to errors, omissions, change of price or conditions, prior to sale or lease, or withdrawal without notice. Copyright © 2026 Transwestern.

TYPES OF REAL ESTATE LICENSE HOLDERS:

- A **BROKER** is responsible for all brokerage activities, including acts performed by sales agents sponsored by the broker.
- A **SALES AGENT** must be sponsored by a broker and works with clients on behalf of the broker.

A BROKER'S MINIMUM DUTIES REQUIRED BY LAW (A client is the person or party that the broker represents):

- Put the interests of the client above all others, including the broker's own interests;
- Inform the client of any material information about the property or transaction received by the broker;
- Answer the client's questions and present any offer to or counter-offer from the client; and
- Treat all parties to a real estate transaction honestly and fairly.

WRITTEN AGREEMENTS ARE REQUIRED IN CERTAIN SITUATIONS: A license holder who performs brokerage activity for a prospective buyer of residential property must enter into a written agreement with the buyer before showing any residential property to the buyer or if no residential property will be shown, before presenting an offer on behalf of the buyer. This written agreement must contain specific information required by Texas law. For more information on these requirements, see section 1101.563 of the Texas Occupations Code. Even if a written agreement is not required, to avoid disputes, all agreements between you and a broker should be in writing and clearly establish: (i) the broker's duties and responsibilities to you and your obligations under the agreement; and (ii) the amount or rate of compensation the broker will receive and how this amount is determined.

A LICENSE HOLDER CAN REPRESENT A PARTY IN A REAL ESTATE TRANSACTION:

AS AGENT FOR OWNER (SELLER/LANDLORD): The broker becomes the property owner's agent through an agreement with the owner, usually in a written listing to sell or property management agreement. An owner's agent must perform the broker's minimum duties above and must inform the owner of any material information about the property or transaction known by the agent, including information disclosed to the agent by the buyer or buyer's agent. **An owner's agent fees are not set by law and are fully negotiable.**

AS AGENT FOR BUYER/TENANT: The broker becomes the buyer/tenant's agent by agreeing to represent the buyer, usually through a written representation agreement. A buyer's agent must perform the broker's minimum duties above and must inform the buyer of any material information about the property or transaction known by the agent, including information disclosed to the agent by the seller or seller's agent. **A buyer/tenant's agent fees are not set by law and are fully negotiable.**

AS AGENT FOR BOTH - INTERMEDIARY: To act as an intermediary between the parties the broker must first obtain the written agreement of *each party* to the transaction. The written agreement must state who will pay the broker and, in conspicuous bold or underlined print, set forth the broker's obligations as an intermediary. A broker who acts as an intermediary:

- Must treat all parties to the transaction impartially and fairly;
- May, with the parties' written consent, appoint a different license holder associated with the broker to each party (owner and buyer) to communicate with, provide opinions and advice to, and carry out the instructions of each party to the transaction.
- Must not, unless specifically authorized in writing to do so by the party, disclose:
 - that the owner will accept a price less than the written asking price;
 - that the buyer/tenant will pay a price greater than the price submitted in a written offer; and
 - any confidential information or any other information that a party specifically instructs the broker in writing not to disclose, unless required to do so by law.

A LICENSE HOLDER CAN SHOW PROPERTY TO A BUYER/TENANT WITHOUT REPRESENTING THE BUYER/TENANT IF:

- The broker has not agreed with the buyer/tenant, either orally or in writing, to represent the buyer/tenant;
- The broker is not otherwise acting as the buyer/tenant's agent at the time of showing the property;
- The broker does not provide the buyer/tenant opinions or advice regarding the property or real estate transactions generally; and
- The broker does not perform any other act of real estate brokerage for the buyer/tenant.

Before showing a residential property to an unrepresented prospective buyer, a license holder must enter into a written agreement that contains the information required by section 1101.563 of the Texas Occupations Code. The agreement may not be exclusive and must be limited to no more than 14 days.

LICENSE HOLDER CONTACT INFORMATION: This notice is being provided for information purposes. It does not create an obligation for you to use the broker's services. Please acknowledge receipt of this notice below and retain a copy for your records.

Transwestern Property Company SW GP LLC	466196	210-341-1344
Name of Sponsoring Broker (Licensed Individual or Business Entity)	License No.	Email
Steve Ash	392519	steve.ash@transwestern.com
Name of Designated Broker of Licensed Business Entity, if applicable	License No.	Email
Leah Gallagher	526657	leah.gallagher@transwestern.com
Name of Licensed Supervisor of Sales Agent/Associate, if applicable	License No.	Email
Christopher Thompson	760513	chris.thompson@transwestern.com
Name of Sales Agent/Associate	License No.	Email

Buyer/Tenant/Seller/Landlord Initials

Date