


# For Lease

## Wood Dale Industrial Center

890 Lively Boulevard, Wood Dale, IL 60191

37,949 SF | [Property Website](#)

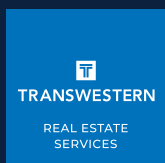

**ROSS  
LEHRMAN**

SENIOR VICE PRESIDENT  
[ross.lehrman@transwestern.com](mailto:ross.lehrman@transwestern.com)  
847.588.5671

**JUSTIN  
LERNER, SIOR**

EXECUTIVE VICE PRESIDENT  
[justin.lerner@transwestern.com](mailto:justin.lerner@transwestern.com)  
847.588.5665

**JOE  
KARMIN, SIOR**

EXECUTIVE VICE PRESIDENT  
[joe.karmin@transwestern.com](mailto:joe.karmin@transwestern.com)  
847.588.5670

*No warranty or representation, expressed or implied, is made as to the accuracy of the information contained herein, and same is submitted subject to error and omissions.*

# Wood Dale Industrial Center

890 Lively Boulevard, Wood Dale, IL 60191

37,949 SF | [Property Website](#)




## PROPERTY HIGHLIGHTS

Building Size	58,900 SF
Land Area	2.01 AC
Available Size	37,949 SF
Office Size	5,939 SF
Ceiling Height	22'
Loading Docks	4 Interior Docks
Parking	1/1,000 SF
Sprinklers	Wet
Year Built	1974
Construction	Masonry
Lease Rate	Subject to Offer



### LOCATION:

- 0.8 miles from the I-390 interchange
- 3.1 miles from the O'Hare Cargo Access
- Close proximity to major expressways

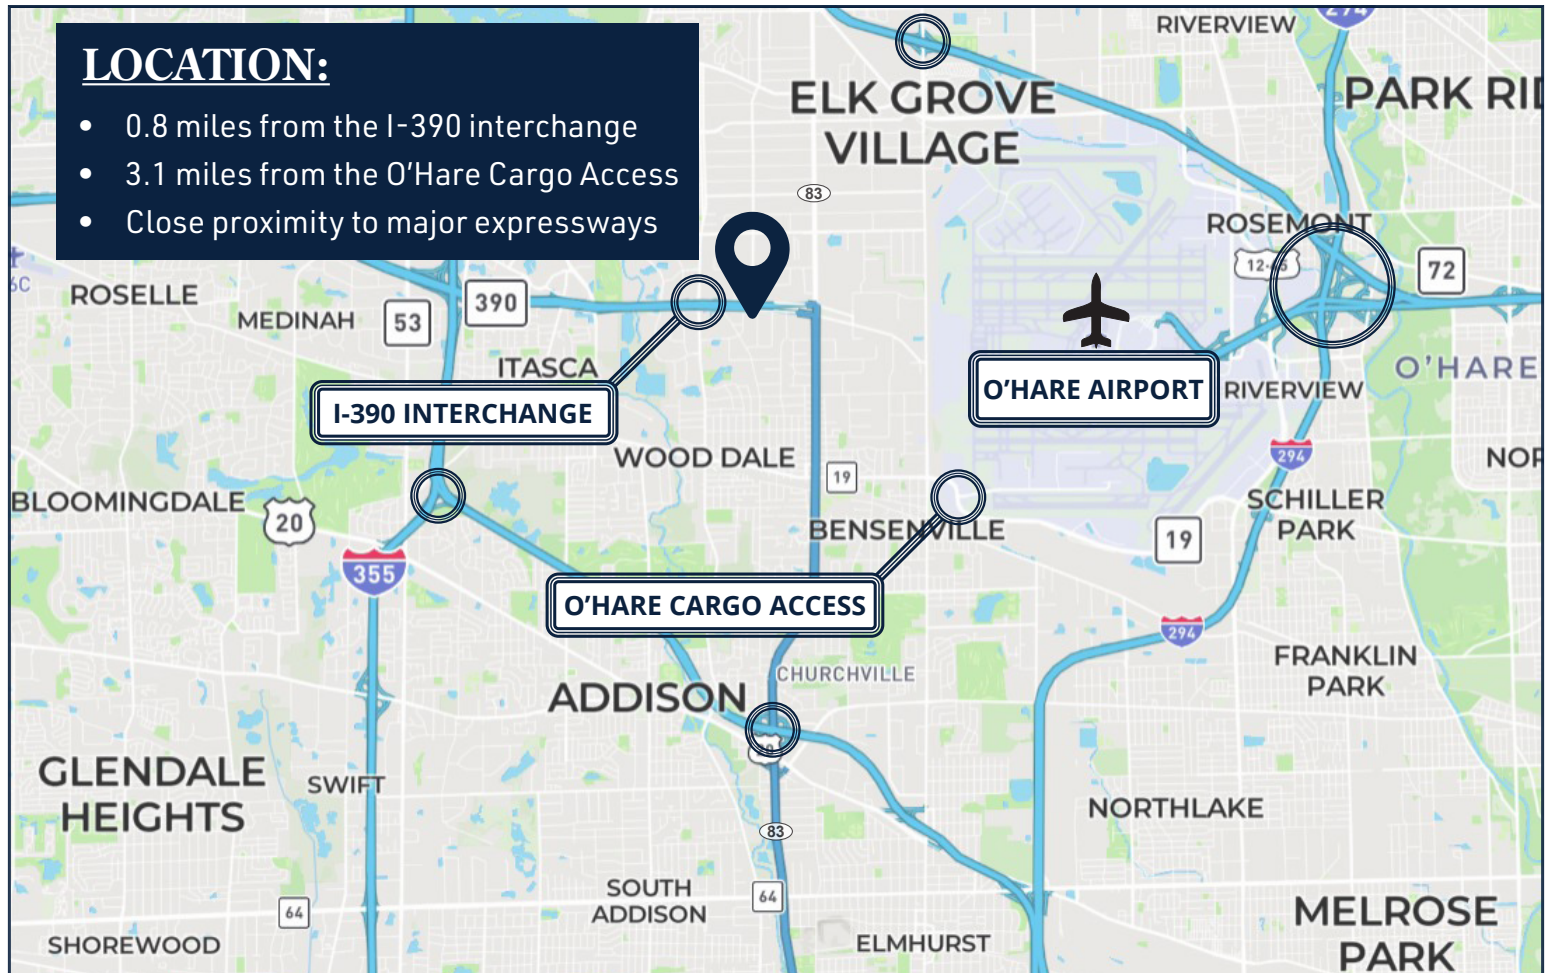

*No warranty or representation, expressed or implied, is made as to the accuracy of the information contained herein, and same is submitted subject to error and omissions.*

# Wood Dale Industrial Center

890 Lively Boulevard, Wood Dale, IL 60191

37,949 SF | [Property Website](#)



## EXISTING LAYOUT

