

+/- 10,025 SF | SINGLE TENANT BUILDING



INVESTMENT OPPORTUNITY PARK ROW CENTER II

15354 PARK ROW | HOUSTON, TX 77084



TRANSWESTERN

REAL ESTATE
SERVICES

INVESTMENT OPPORTUNITY | +/-10,025 SF SINGLE TENANT BUILDING

15354 PARK ROW | HOUSTON, TX 77084



PROPERTY INFORMATION


- ± 10,025 SF
- Located in a Deed Restricted Park
- Excellent access to Katy Freeway
- Approximately 8,000 SF office; 2,000 SF storage/warehouse with Roll Up Grade Level Door
- Ample Surface Parking
- Stucco and Brick Construction
- Year Built: 2008
- Card Key Access/Security Cameras
- Did not flood in Harvey

TRAFFIC COUNTS

- Highway 6 and Park Row: 67,361 cars per day
- I-10 Katy Freeway: 279,260 cars per day

INVESTMENT HIGHLIGHTS

- Stable Single Tenant Occupancy; Originally occupied by current Owner
- 3 Year Lease in Place with Renewal Option
- Annual Rent Increases
- NNN Lease
- Asking price - Contact Broker

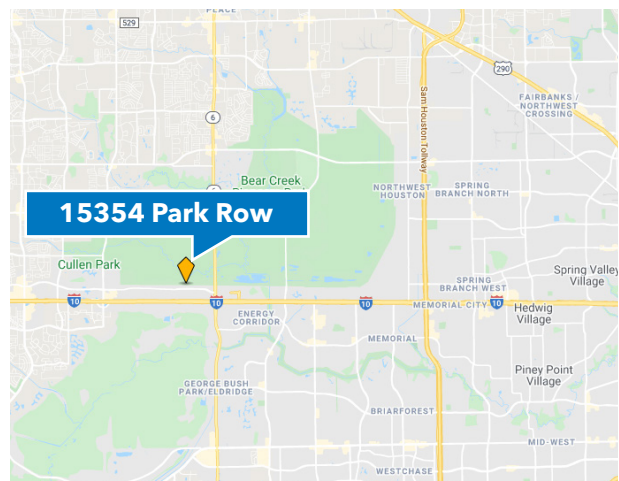

FOR MORE INFORMATION

Bobbie Bozarth

713.272.1221

Bobbie.Bozarth@transwestern.com




1900 West Loop South
Suite 1300 | Houston, Texas 77027
P 713.270.7700 | F 713.270.6285
www.transwestern.com/houston

INVESTMENT OPPORTUNITY | +/-10,025 SF SINGLE TENANT BUILDING

15354 PARK ROW | HOUSTON, TX 77084

SITE PLAN

Plans not to scale
Provided by Seller - Buyer to verify

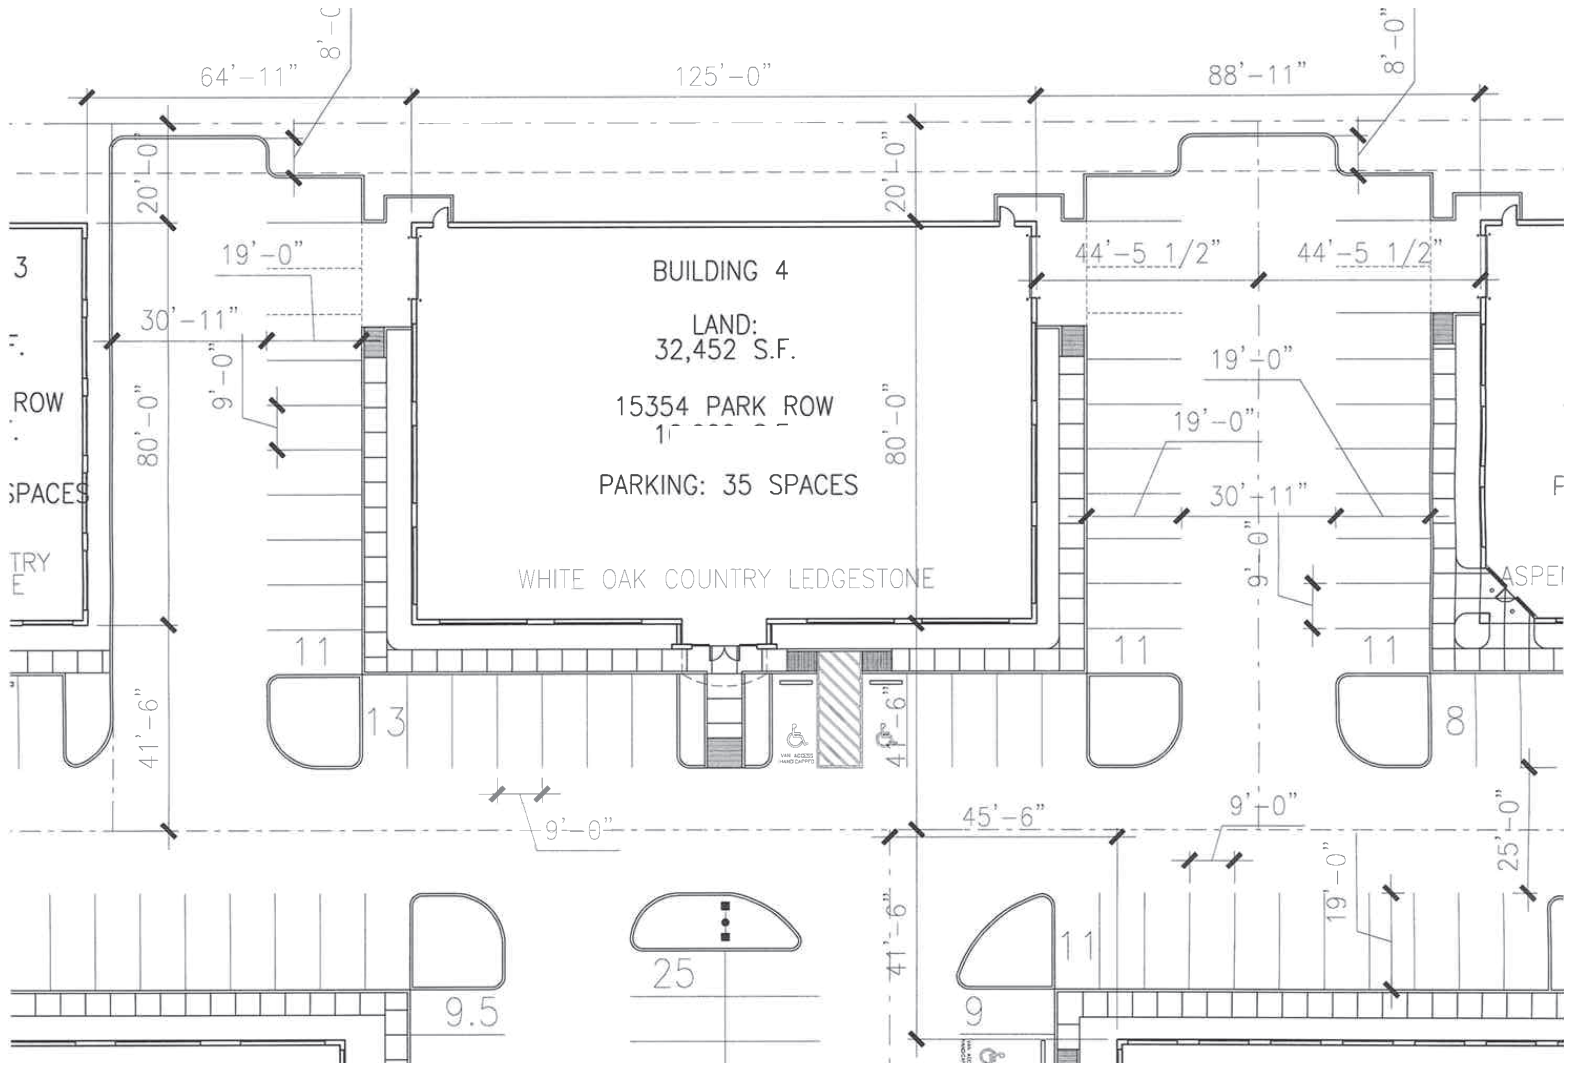

FOR MORE INFORMATION

Bobbie Bozarth
713.272.1221
Bobbie.Bozarth@transwestern.com




1900 West Loop South
Suite 1300 | Houston, Texas 77027
P 713.270.7700 | F 713.270.6285
www.transwestern.com/houston

INVESTMENT OPPORTUNITY | +/-10,025 SF SINGLE TENANT BUILDING

15354 PARK ROW | HOUSTON, TX 77084

FLOOR PLAN

Plans not to scale
Provided by Seller - Buyer to verify

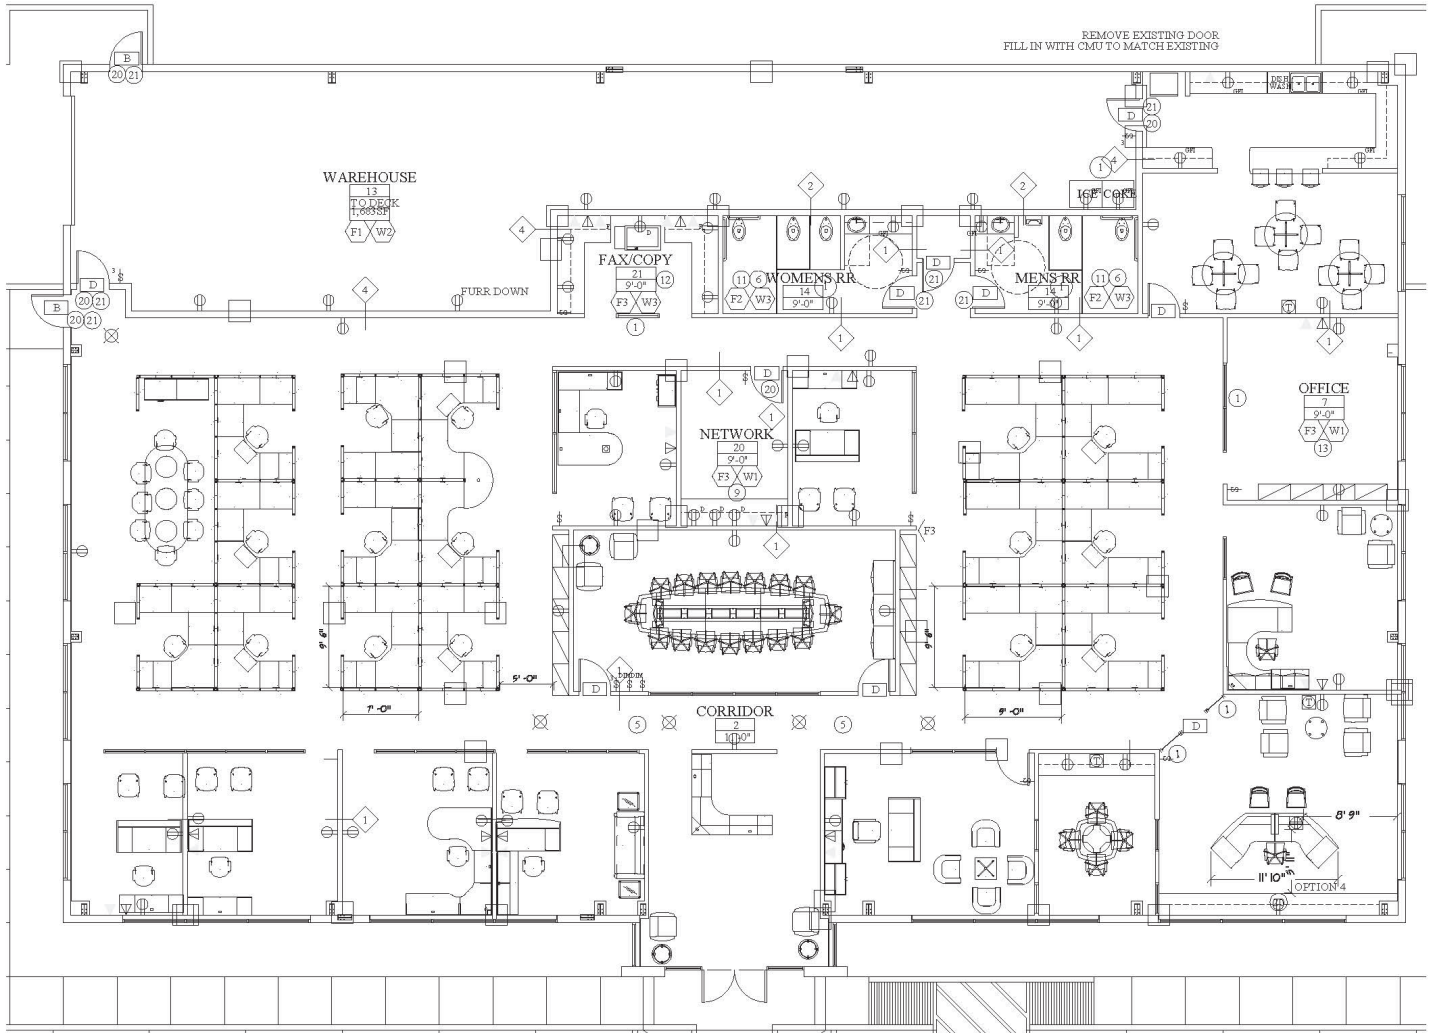

FOR MORE INFORMATION

Bobbie Bozarth

713.272.1221

Bobbie.Bozarth@transwestern.com



1900 West Loop South
Suite 1300 | Houston, Texas 77027
P 713.270.7700 | F 713.270.6285
www.transwestern.com/houston

The information provided herein was obtained from sources believed reliable; however, Transwestern makes no guarantees, warranties or representations as to the completeness of accuracy thereof. The presentation of this property is submitted subject to errors, omissions, change of price or conditions, prior to sale or lease, or withdrawal without notice. Copyright © 2020 Transwestern.

INVESTMENT OPPORTUNITY | +/-10,025 SF SINGLE TENANT BUILDING

15354 PARK ROW | HOUSTON, TX 77084



FOR MORE INFORMATION

Bobbie Bozarth

713.272.1221

Bobbie.Bozarth@transwestern.com



1900 West Loop South
Suite 1300 | Houston, Texas 77027
P 713.270.7700 | F 713.270.6285
www.transwestern.com/houston

The information provided herein was obtained from sources believed reliable; however, Transwestern makes no guarantees, warranties or representations as to the completeness of accuracy thereof. The presentation of this property is submitted subject to errors, omissions, change of price or conditions, prior to sale or lease, or withdrawal without notice. Copyright © 2020 Transwestern.



Information About Brokerage Services

Texas law requires all real estate license holders to give the following information about brokerage services to prospective buyers, tenants, sellers and landlords.

TYPES OF REAL ESTATE LICENSE HOLDERS:

- A **BROKER** is responsible for all brokerage activities, including acts performed by sales agents sponsored by the broker.
- A **SALES AGENT** must be sponsored by a broker and works with clients on behalf of the broker.

A BROKER'S MINIMUM DUTIES REQUIRED BY LAW (A client is the person or party that the broker represents):

- Put the interests of the client above all others, including the broker's own interests;
- Inform the client of any material information about the property or transaction received by the broker;
- Answer the client's questions and present any offer to or counter-offer from the client; and
- Treat all parties to a real estate transaction honestly and fairly.

A LICENSE HOLDER CAN REPRESENT A PARTY IN A REAL ESTATE TRANSACTION:

AS AGENT FOR OWNER (SELLER/LANDLORD): The broker becomes the property owner's agent through an agreement with the owner, usually in a written listing to sell or property management agreement. An owner's agent must perform the broker's minimum duties above and must inform the owner of any material information about the property or transaction known by the agent, including information disclosed to the agent or subagent by the buyer or buyer's agent.

AS AGENT FOR BUYER/TENANT: The broker becomes the buyer/tenant's agent by agreeing to represent the buyer, usually through a written representation agreement. A buyer's agent must perform the broker's minimum duties above and must inform the buyer of any material information about the property or transaction known by the agent, including information disclosed to the agent by the seller or seller's agent.

AS AGENT FOR BOTH - INTERMEDIARY: To act as an intermediary between the parties the broker must first obtain the written agreement of *each party* to the transaction. The written agreement must state who will pay the broker and, in conspicuous bold or underlined print, set forth the broker's obligations as an intermediary. A broker who acts as an intermediary:

- Must treat all parties to the transaction impartially and fairly;
- May, with the parties' written consent, appoint a different license holder associated with the broker to each party (owner and buyer) to communicate with, provide opinions and advice to, and carry out the instructions of each party to the transaction.
- Must not, unless specifically authorized in writing to do so by the party, disclose:
 - that the owner will accept a price less than the written asking price;
 - that the buyer/tenant will pay a price greater than the price submitted in a written offer; and
 - any confidential information or any other information that a party specifically instructs the broker in writing not to disclose, unless required to do so by law.

AS SUBAGENT: A license holder acts as a subagent when aiding a buyer in a transaction without an agreement to represent the buyer. A subagent can assist the buyer but does not represent the buyer and must place the interests of the owner first.

TO AVOID DISPUTES, ALL AGREEMENTS BETWEEN YOU AND A BROKER SHOULD BE IN WRITING AND CLEARLY ESTABLISH:

- The broker's duties and responsibilities to you, and your obligations under the representation agreement.
- Who will pay the broker for services provided to you, when payment will be made and how the payment will be calculated.

LICENSE HOLDER CONTACT INFORMATION: This notice is being provided for information purposes. It does not create an obligation for you to use the broker's services. Please acknowledge receipt of this notice below and retain a copy for your records.

Transwestern	466196	kevin.roberts@transwestern.com	713-270-7700
Licensed Broker /Broker Firm Name or Primary Assumed Business Name	License No.	Email	Phone
Steve Ash	392519	steve.ash@transwestern.com	713-270-3365
Designated Broker of Firm	License No.	Email	Phone
Licensed Supervisor of Sales Agent/ Associate	License No.	Email	Phone
Bobbie Bozarth	447440	bobbie.bozarth@transwestern.com	713-272-1221
Sales Agent/Associate's Name	License No.	Email	Phone

Buyer/Tenant/Seller/Landlord Initials

Date

Regulated by the Texas Real Estate Commission

Information available at www.trec.texas.gov

IABS 1-0

FOR MORE INFORMATION

Bobbie Bozarth

713.272.1221

Bobbie.Bozarth@transwestern.com



1900 West Loop South
Suite 1300 | Houston, Texas 77027
P 713.270.7700 | F 713.270.6285
www.transwestern.com/houston